


01 Pocket Park - Detailed plan
SCALE 1:50 @ A1



02 Pocket Park - Elevational section AA
SCALE 1:50 @ A1

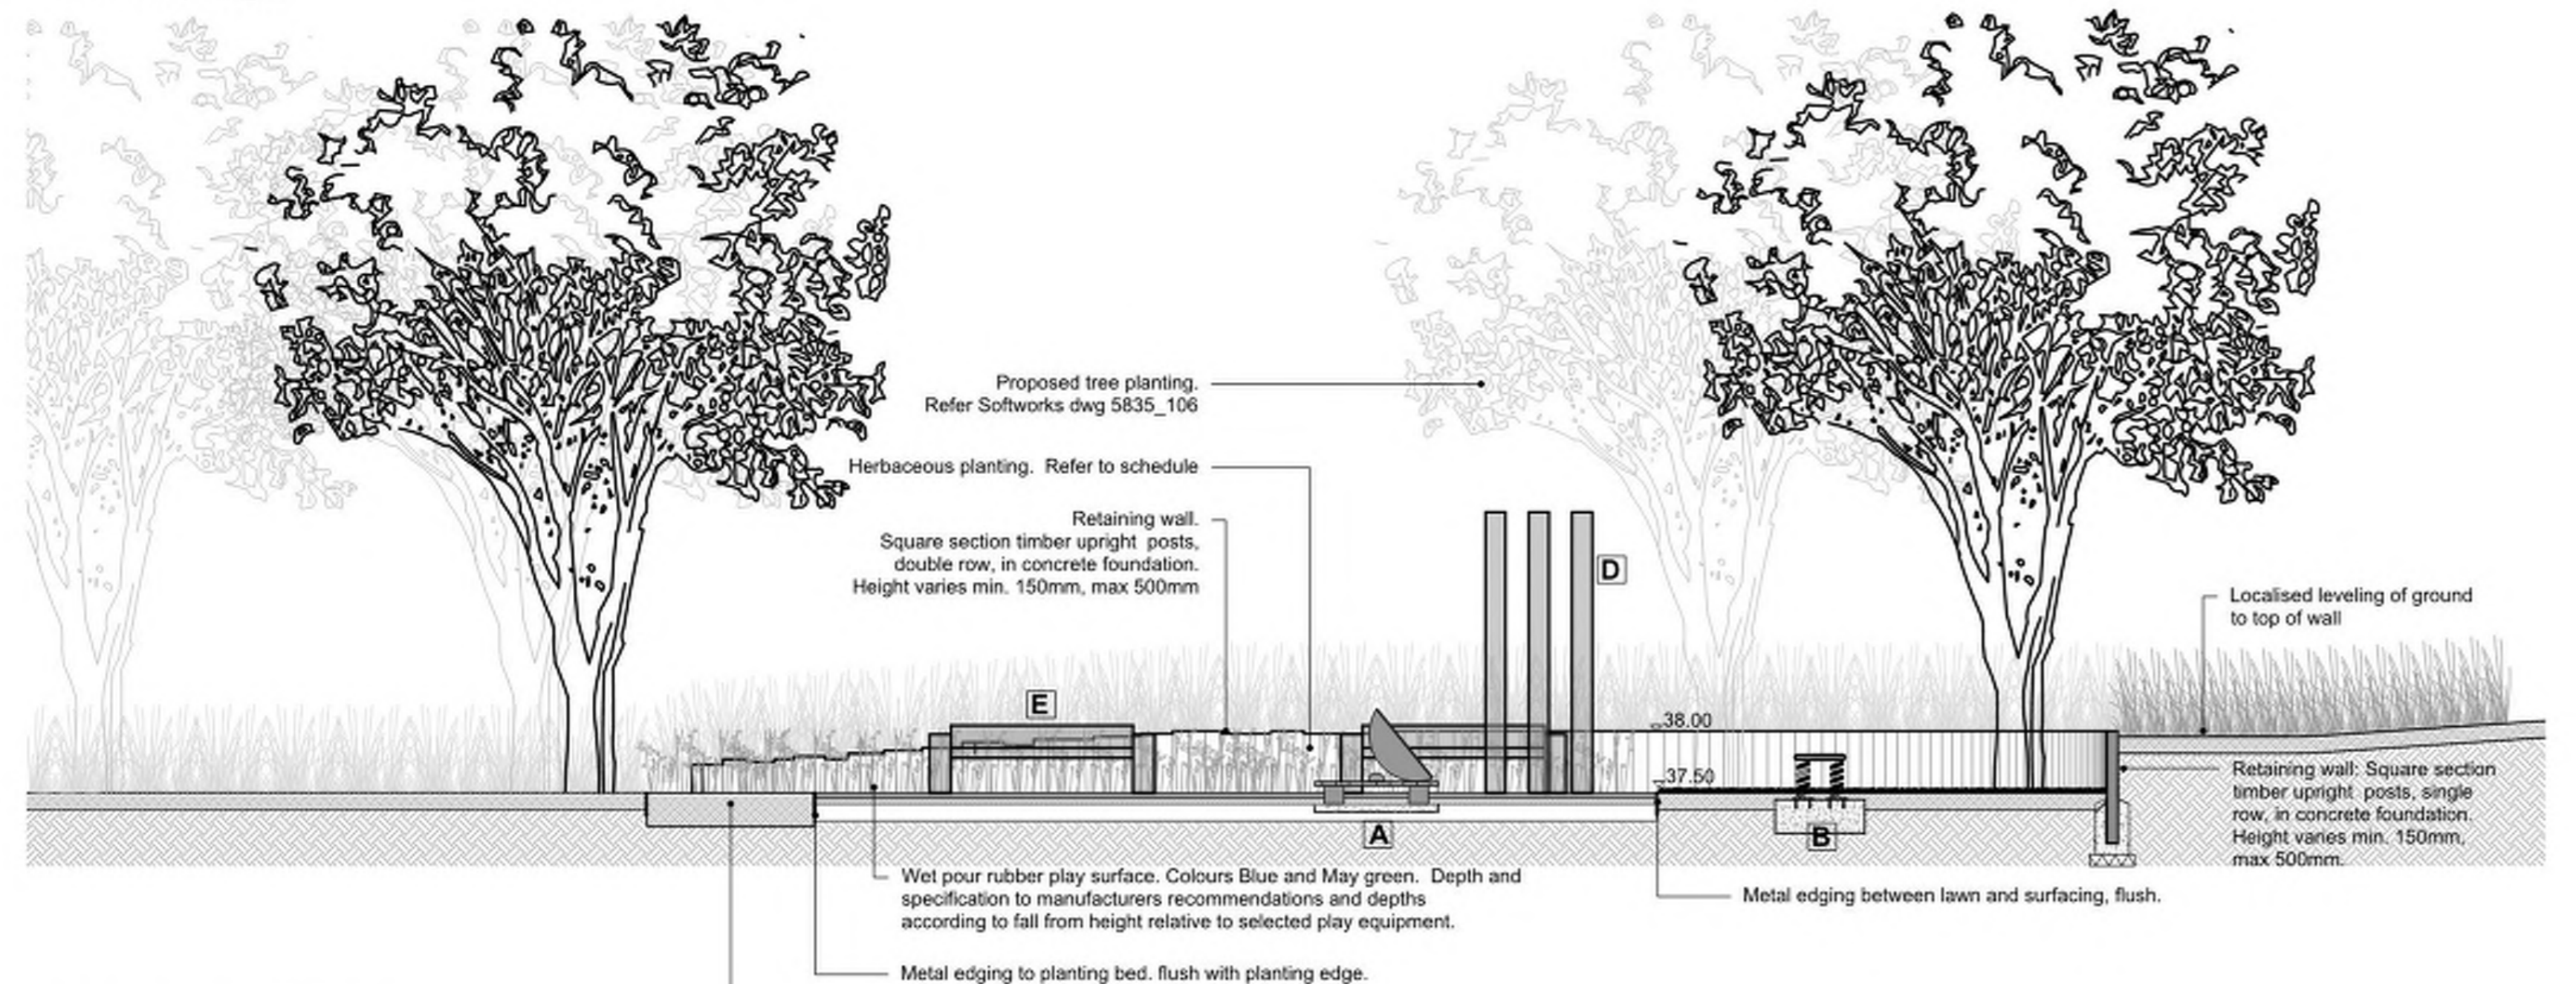

A
Timber Play/Richter Spielgerate
'Wobble Dist'
Product ref: 6.27300



B
Timber Play/Richter Spielgerate
'Totter Beam'
Product ref: 6.05000



C
Timber Play/Richter Spielgerate
'Toddler's Swing Special'
Product ref: 6.12002



D
De-barked timber upright posts
2500mm high above ground, 160-180mm dia
Spruce/fir to match 'C' uprights
Below ground concrete foundation.



E
FSC Certified timber bench
Woodscape Type 5 seat
2000mm length, 250mm backrest,
below ground fixing
Or similar approved

F
FSC Certified timber litter/recycling bin
Woodscape LBS 112
Square lockable litter bin with fixed top
Or similar approved


- LEGEND**
- Spot heights
 - Tree planting:
Refer to dwg 6437_400.
 - Herbaceous & Shrub planting
 - Amenity grass planting:
Refer to dwg 6437_402.
 - Impact absorbing grass mat
 - Wet pour rubber surfacing with metal edges
to grass and herbaceous planting beds:
Depth of surfacing varies within safety zones
according to fall from height requirements of
adjacent equipment: Refer to Play
manufacturers recommendation.
 - Play equipment:
Refer to specification.
 - Timber bench with backrest:
Refer detail dwg 6437_302.
 - Litter and recycling bins:
Refer detail dwg 6437_307.
 - Sleeper wall:
Refer dwg 6437_316.
 - No Dog Signage

PLANTING SCHEDULE (POCKET PARK)

Herbaceous & Shrub Planting				
Quantity	Species	Specification	Density	Area
48 No.	Astrantia carniolica	Full Pot	12/m ²	3.91m ²
11 No.	Astrantia major 'Large White'	Full Pot	12/m ²	0.86m ²
38 No.	Buddleia davidii 'Pink Delight'	Full Pot	9/m ²	4.1m ²
27 No.	Cornus alba 'Sibirica'	Full Pot	5/m ²	5.18m ²
25 No.	Geranium Dreamland 'Bremdream'	Full Pot	12/m ²	1.99m ²
24 No.	Lavandula angustifolia 'Hidcote'	Full Pot	6/m ²	3.7m ²
15 No.	Stachys officinalis 'Hummelo'	Full Pot	9/m ²	1.57m ²
9 No.	Stipa tenuissima	Full Pot	5/m ²	1.65m ²
Total	197 No.			Total :22.96m²

READ THIS FIRST

- Note for Contractors**
This drawing should be considered along with the risk information contained in the CDM Pre Construction Information. This information will include details of the SIGNIFICANT risks which LDA Design has identified which may arise from constructing their designs shown on this drawing. A Competent Contractor should be aware of the typical risks associated with doing this work.
- Note for Workers**
DO NOT START YOUR WORK unless you know the Risks and Controls relating to the work on this drawing (including SAFE SEQUENCES OF WORK and EQUIPMENT).
- Do not issue copies of parts of this drawing without the above Note for Workers (unless you are sure that the Workers can undertake the work safely).

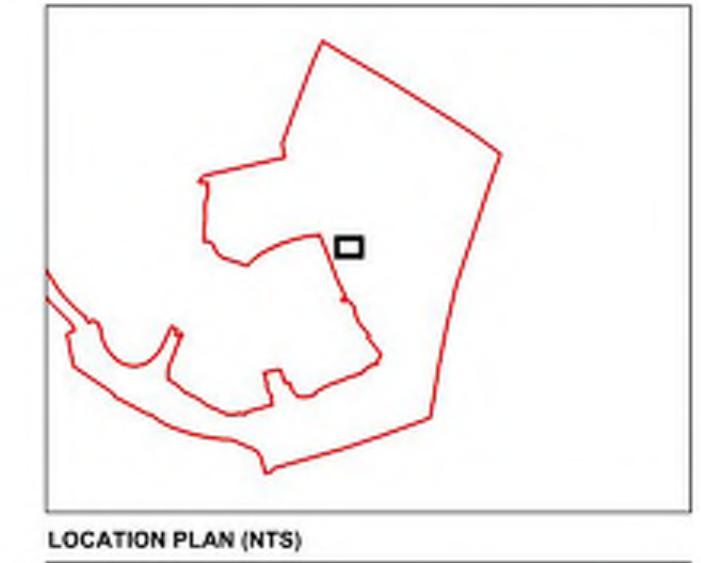

REV.	DESCRIPTION	APP.	DATE

LDĀDESIGN

PROJECT TITLE
HUNTS GROVE PHASE 2 PUBLIC OPEN SPACE

DRAWING TITLE
POS Pocket Park
Detailed plan and section

ISSUED BY	Oxford	T: 01865 887 050	
DATE	June 2018	DRAWN	KM
SCALE/A1	1:50	CHECKED	DW
STATUS	Tender	APPROVED	MF

DWG. NO 6437_201

No dimensions are to be scaled from this drawing.
All dimensions are to be checked on site.
Area measurements for indicative purposes only.

© LDA Design Consulting Ltd. Quality Assured to BS EN ISO 9001:2008
Sources: Ordnance Survey