


 FARMHOUSE TRIANGLE EXTENSION AND ALLOTMENTS

 FARMHOUSE TRIANGLE

 HUNTS GROVE DEVELOPMENT

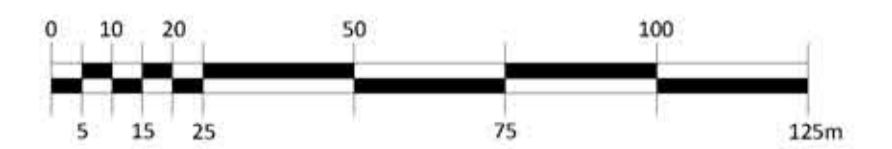

HTG1803  
31/01/2022

WIDER CONTEXT PLAN  
HUNTS GROVE  
FARMHOUSE TRIANGLE EXTENSION

Drawing No: PL21\*  
Scale: 1:250 @ A1

JOHN SIMPSON ARCHITECTS LTD, 50 Belsize Park, London NW3 4EE  
E-Mail: info@johnsimpsonarchitects.com  
TEL: 020-7405 1285