


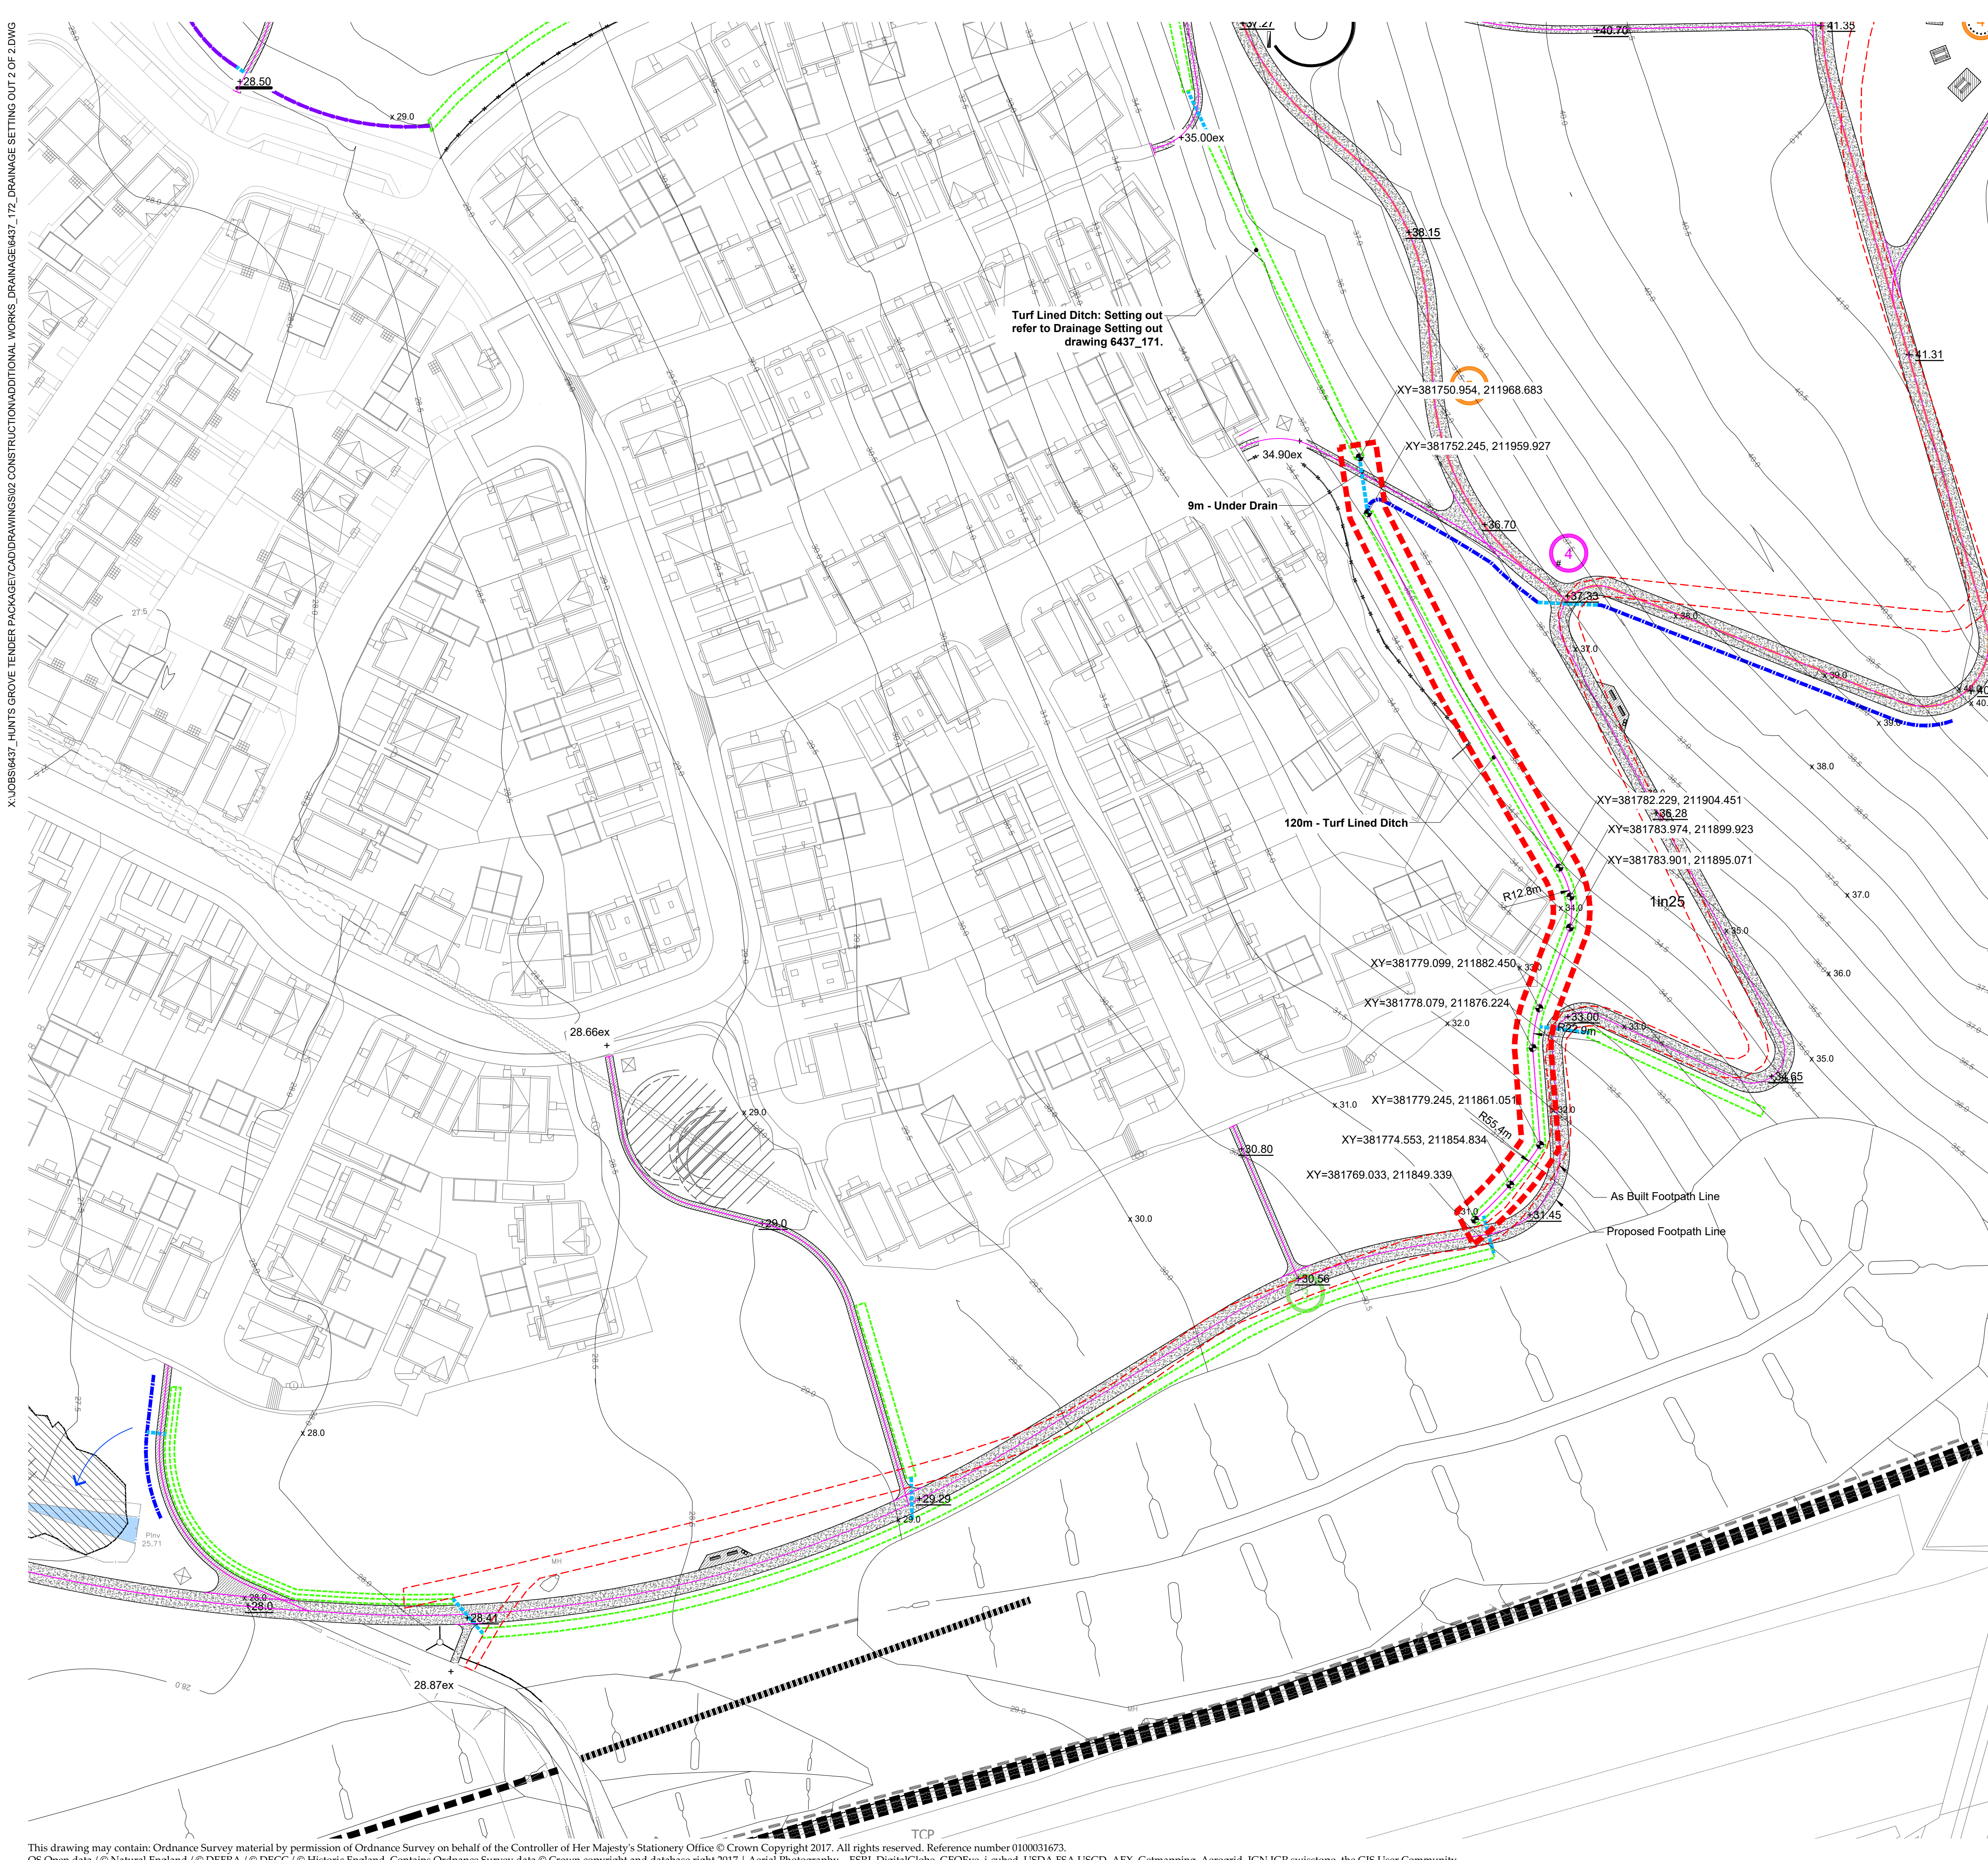

LEGEND

- Work extent
- Surveyed Existing Level
- Proposed Level
- Proposed contour

PROPOSED DRAINAGE


- Turf Lined Ditch
- Under Drain

Drainage Details: Refer detail drawing 6437_330.

SETTING OUT AND LEVELS NOTES:

- Drainage coordinates are provided along the centre line of the drainage, the actual drainage width refer to drainage detail drawing 6437_330.

- NOTES:**
- Do not scale from drawing, use figured dimensions only.
 - All dimensions to be checked onsite.
 - Where any conflict or inconsistency occurs between LDA design drawing and other consultant's information, the contractor is to notify LDA design immediately prior to continuing working.
 - For General Arrangement Plan refer to LDA Design drawing 6437_160 & 161.
 - For Hard Landscape details refer to LDA Design drawing 6437_300 Series.
 - For Planting Plans refer to LDA Design drawing 6437_460 & 461.
 - For Planting Schedule refer to LDA Design drawing 6437_162.
 - For Planting details refer to LDA Design drawing 6437_400 Series.

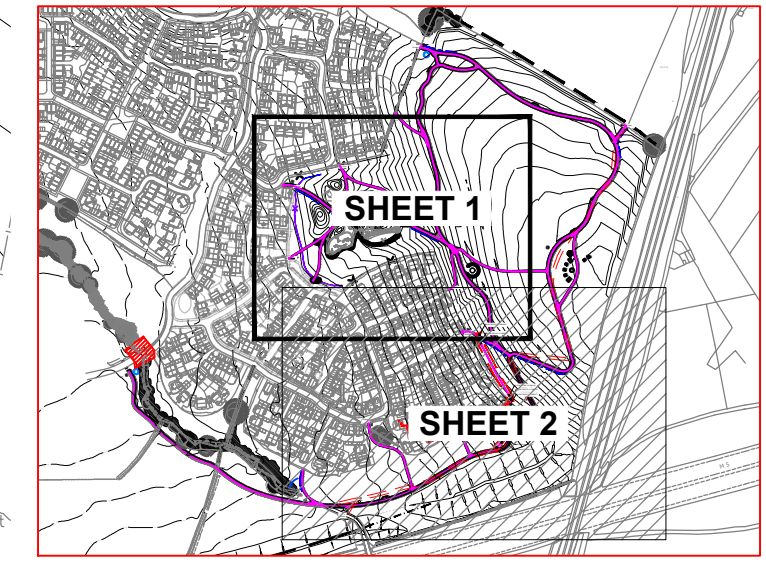

LOCATION PLAN

READ THIS FIRST

Note for Contractors
This drawing should be considered along with the risk information contained in the CDM Pre Construction Information. This information will include details of the SIGNIFICANT risks which LDA Design has identified which may arise from constructing their designs shown on this drawing. A Competent Contractor should be aware of the typical risks associated with doing this work.

Note for Workers
DO NOT START YOUR WORK unless you know the Risks and Controls relating to the work on this drawing (including SAFE SEQUENCES OF WORK AND EQUIPMENT).

Do not issue copies of parts of this drawing without the above Note for Workers (unless you are sure that the Workers can undertake the work safely).

LD A DESIGN

PROJECT TITLE
HUNTS GROVE PHASE 2 PUBLIC OPEN SPACE

DRAWING TITLE
Drainage Setting out Plan 2 of 2

ISSUED BY	Oxford	T: 01865 887 050	
DATE	October 2020	DRAWN	KM
SCALE	1:500	CHECKED	AVdN
STATUS	Construction	APPROVED	DW

DWG. NO 6437_172

No dimensions are to be scaled from this drawing. All dimensions are to be checked on site. Area measurements for indicative purposes only.

© LDA Design Consulting Ltd. Quality Assured to BS EN ISO 9001:2008

Sources: Ordnance Survey